

STÜTZWAND





1,25

+1.15

Eingang

+1.31

+1.15

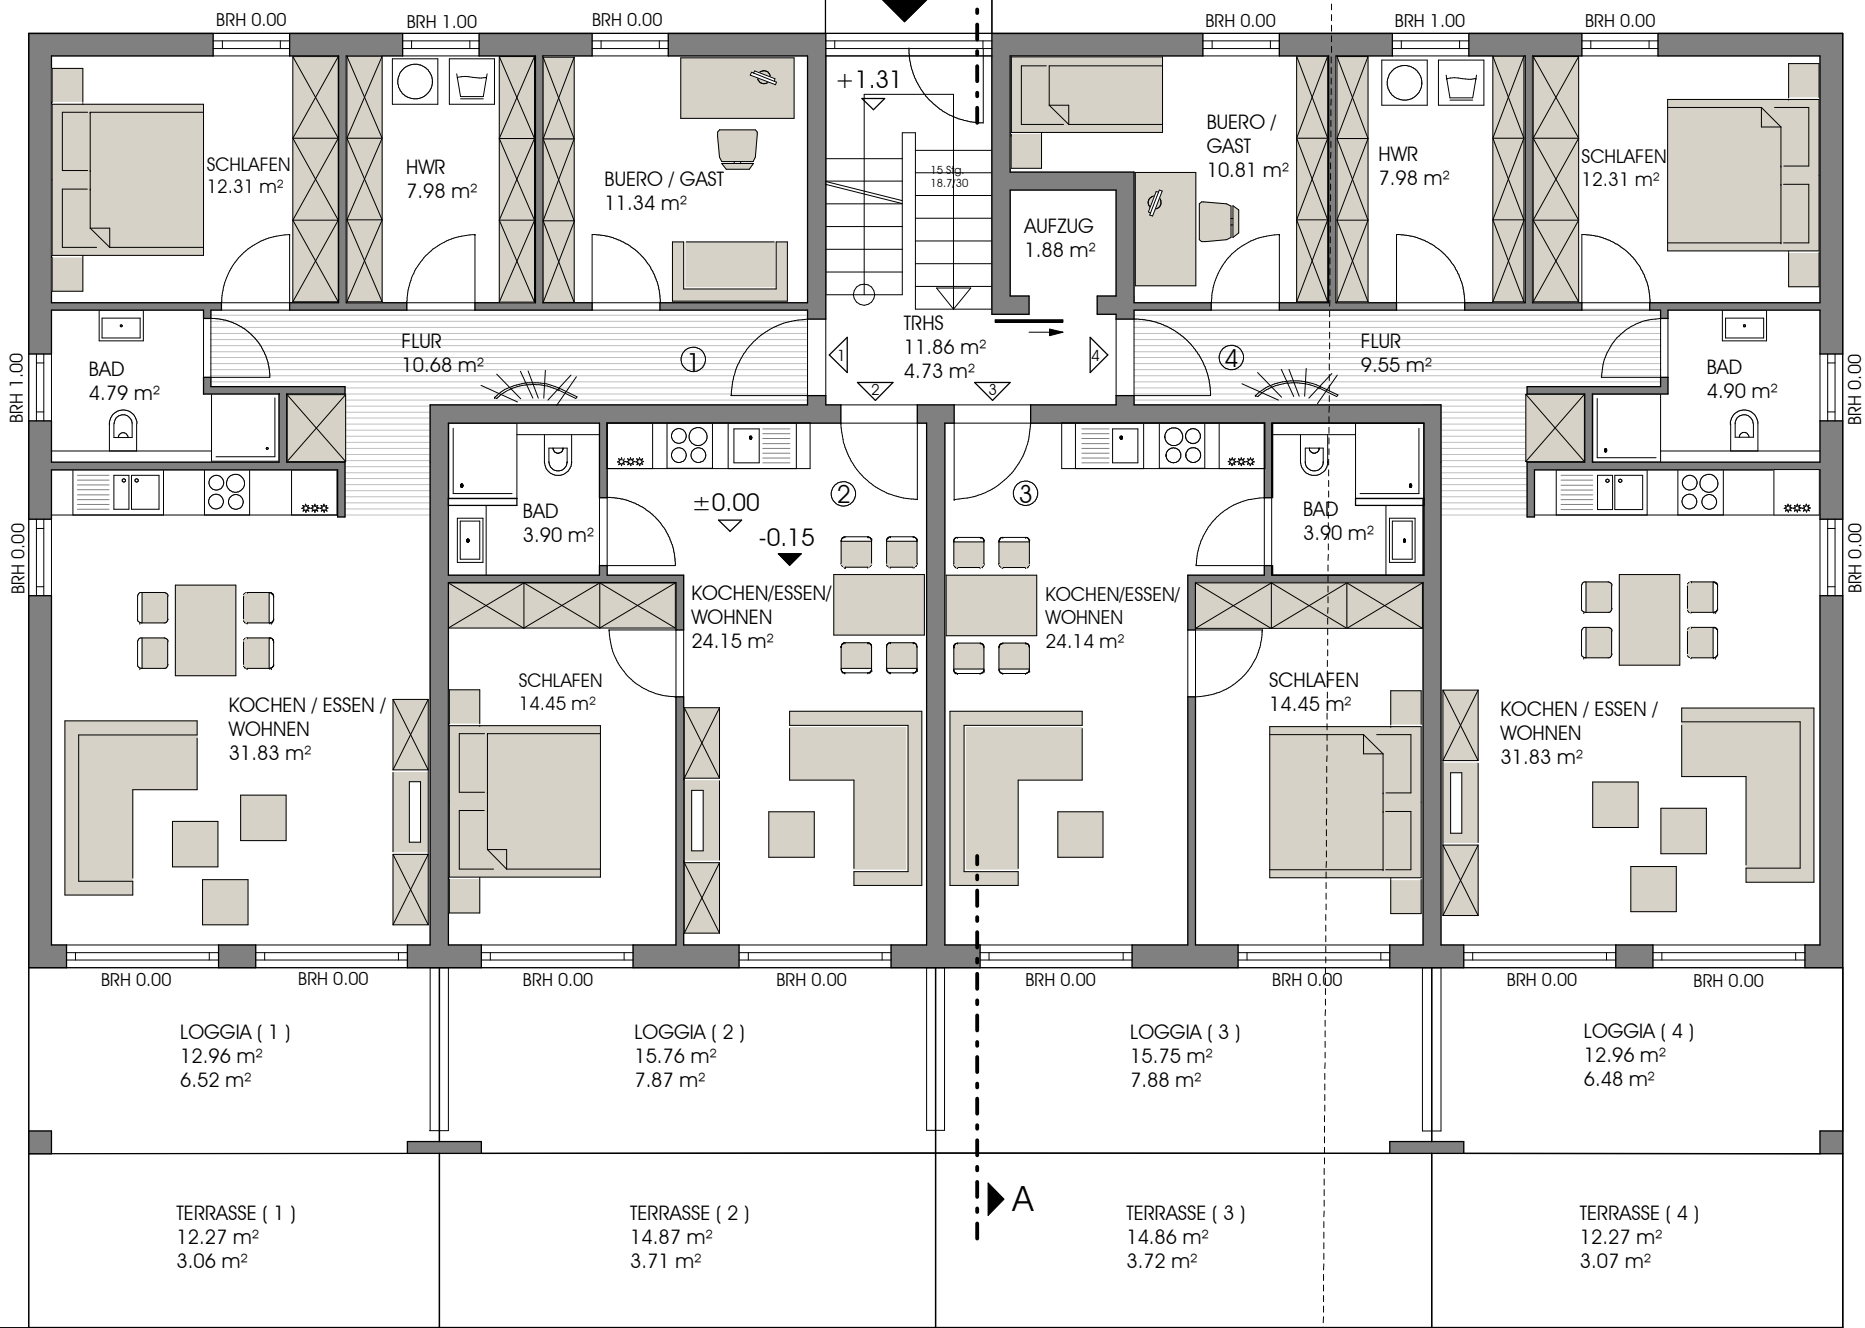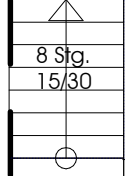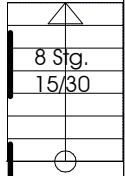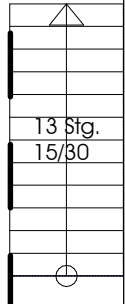

ZE